



Village of Grand Coulee

APPENDIX "C"

Sewage System Network

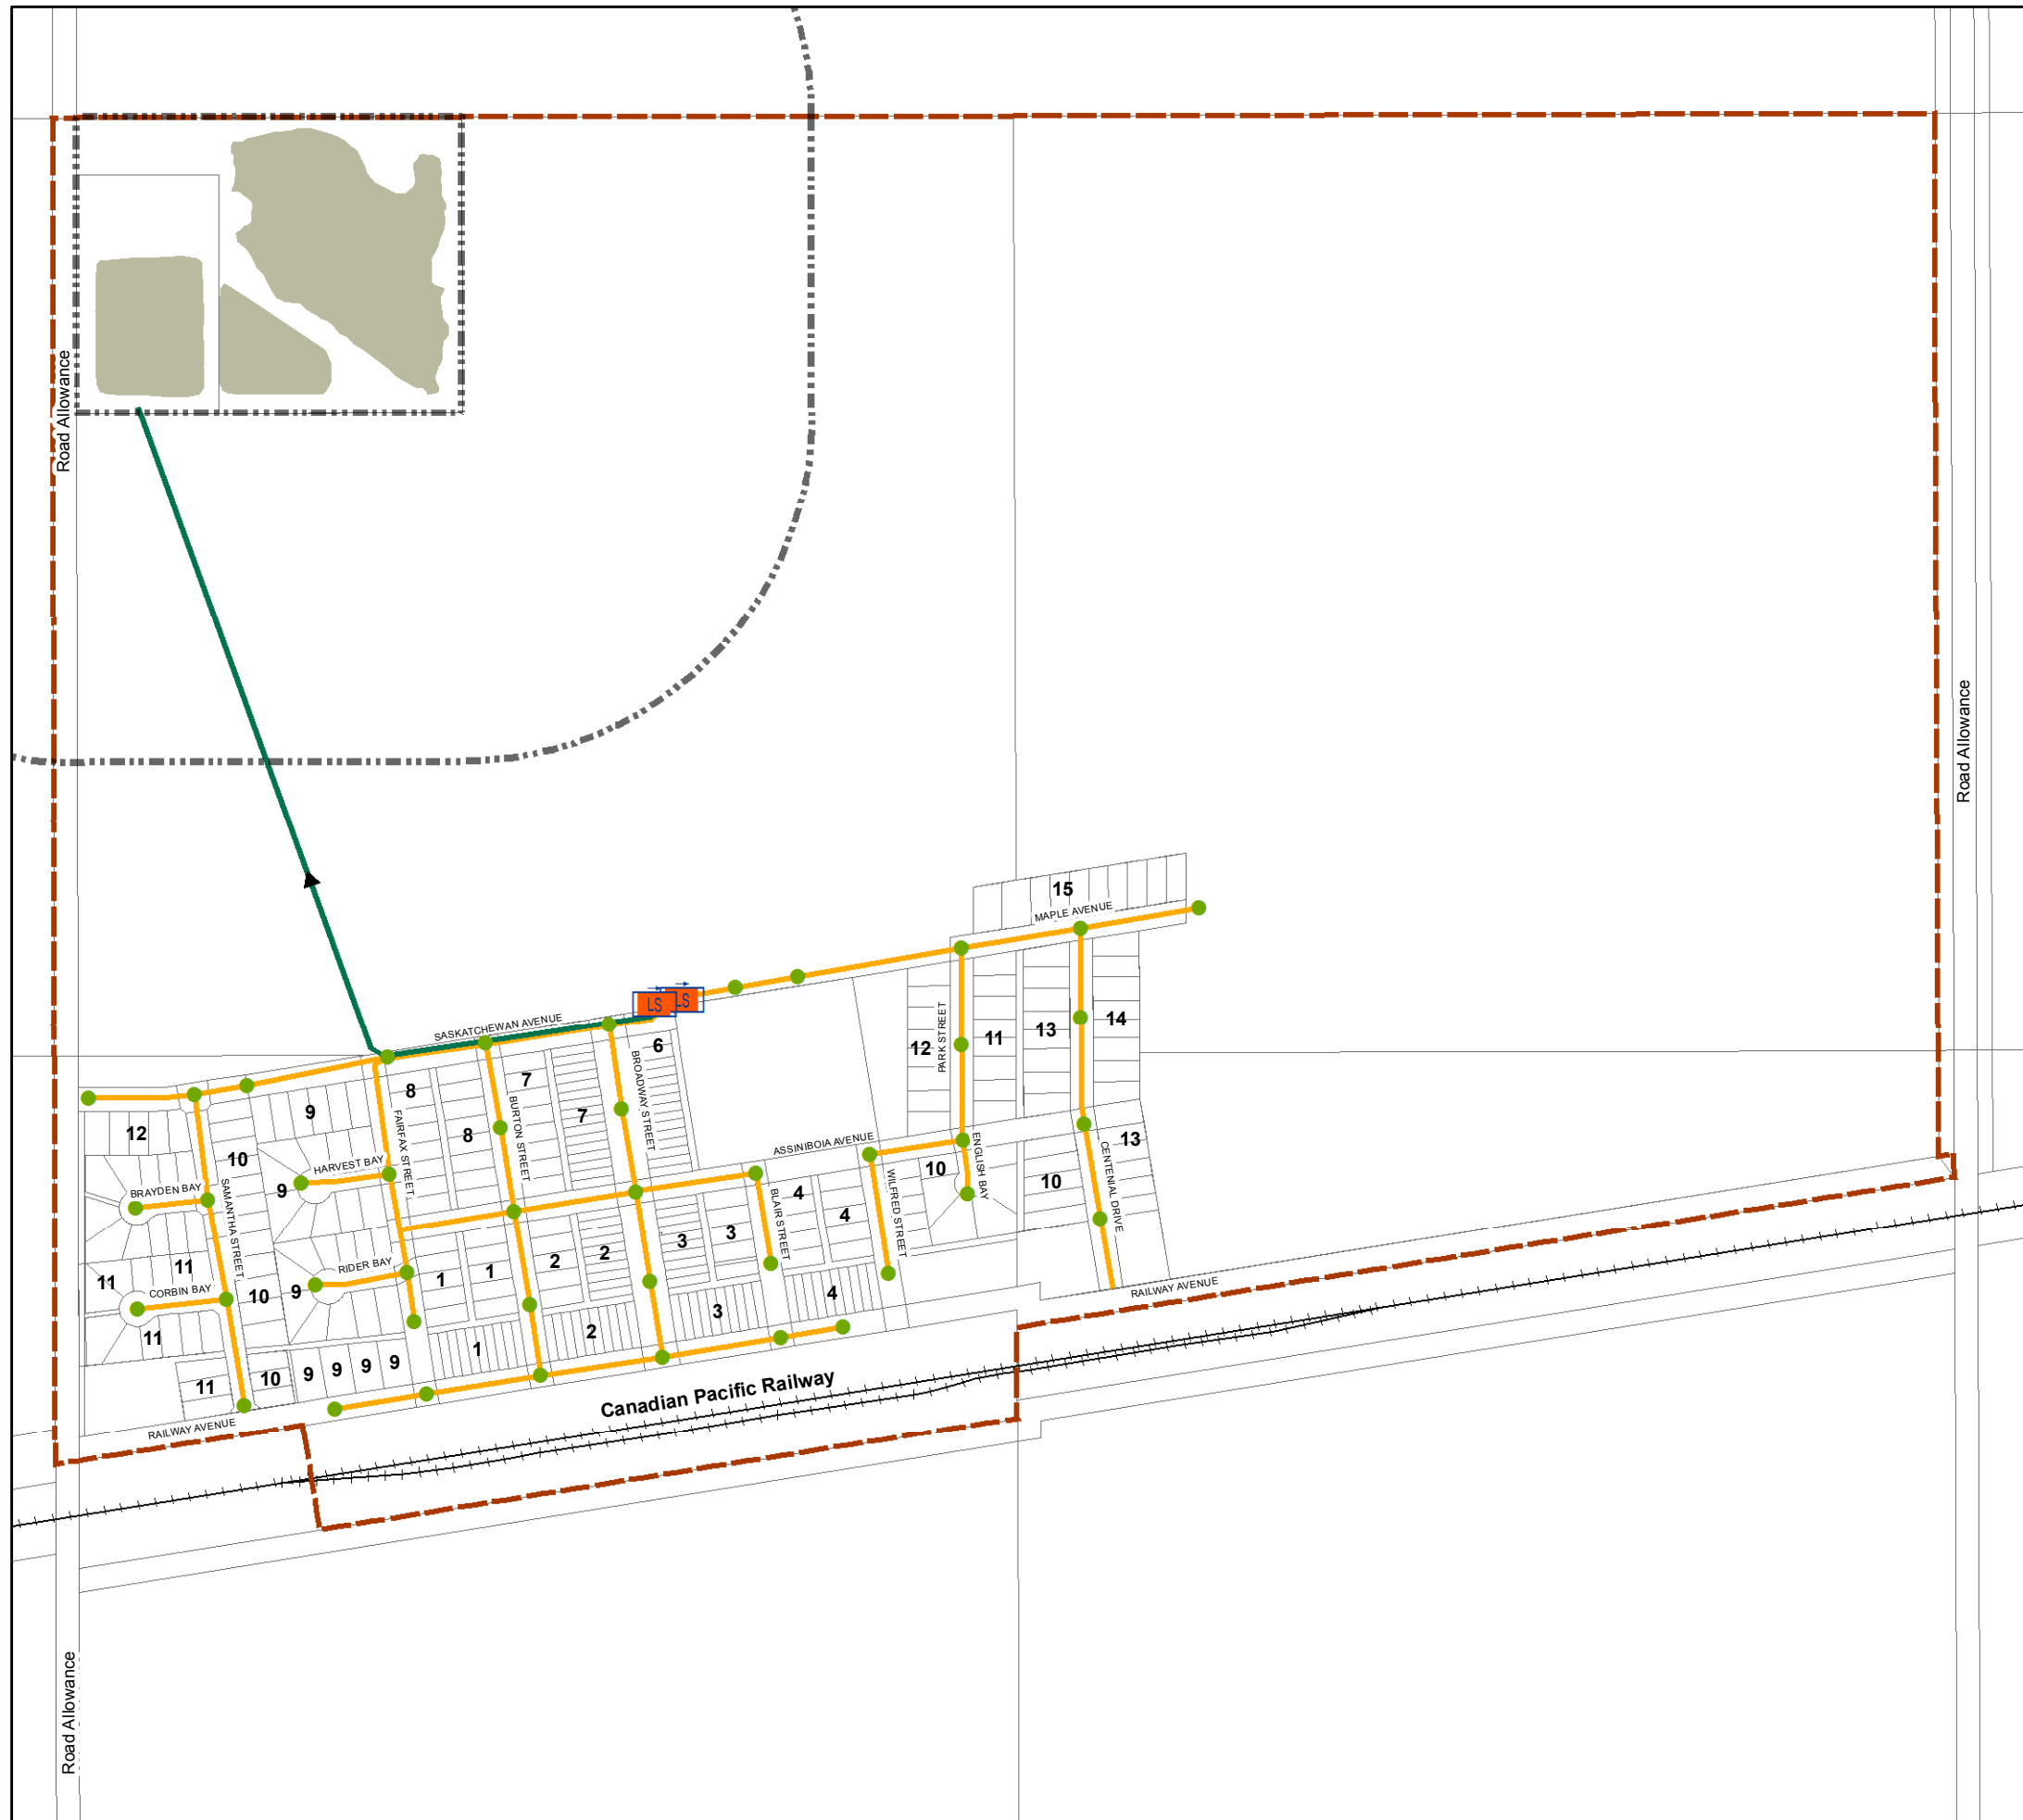

- Manhole
- LS Lift Station
- Sewer Main
- ▶ Sewer Transmission Main to Sewage Lagoon
- Railway
- Urban Municipality
- Sewage Lagoons Buffer**
- 300 M.

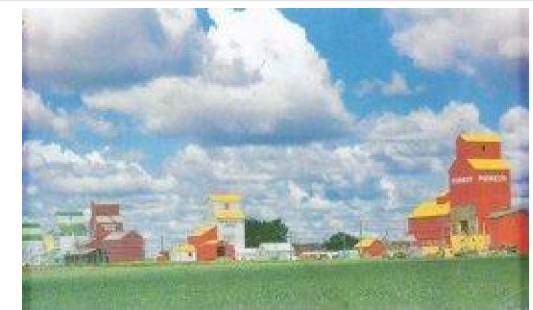

0 50 100 200 Meters