


Village of Grand Coulee

APPENDIX "D1"

Future Growth Water Servicing Map

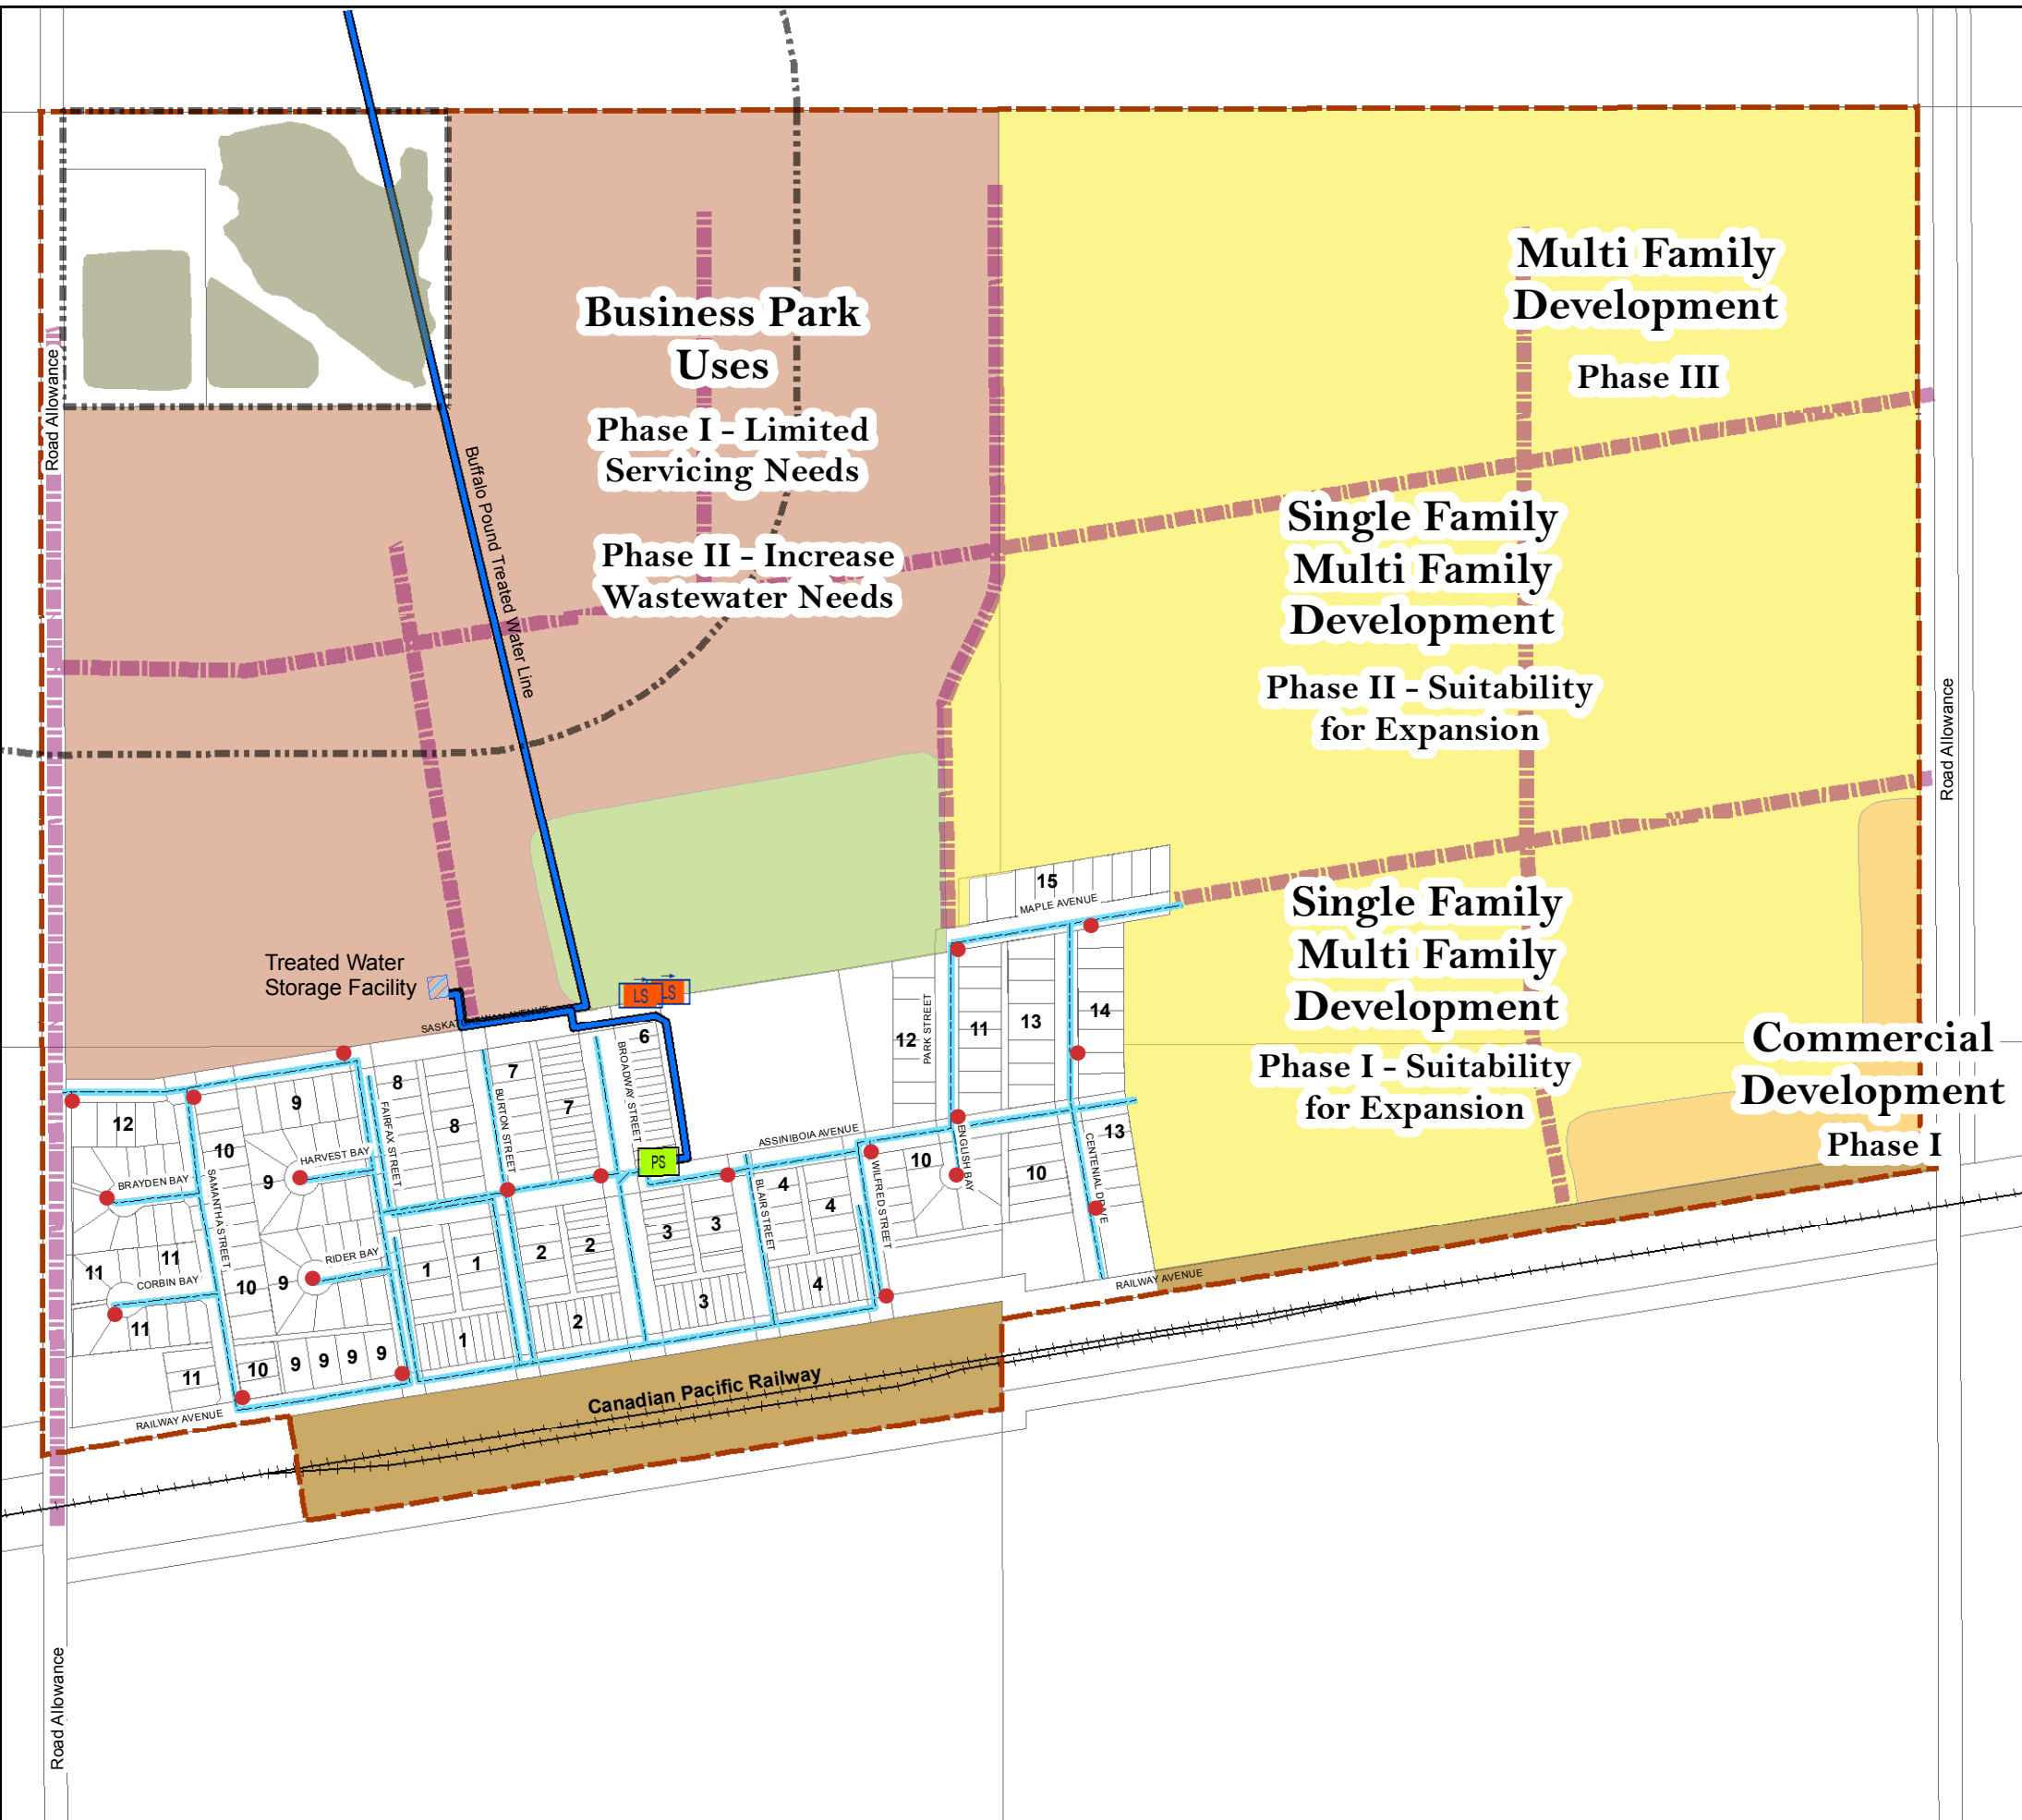

- Hydrant
- PS Pumphouse
- LS Lift Station
- Water Supply Main
- Water Mains
- Railway
- Water Reservoir
- Urban Municipality
- Sewage Lagoons Buffer
- 300 M.

