


# Village of Grand Coulee

## APPENDIX "D2"

### Future Growth Sewage Servicing Map

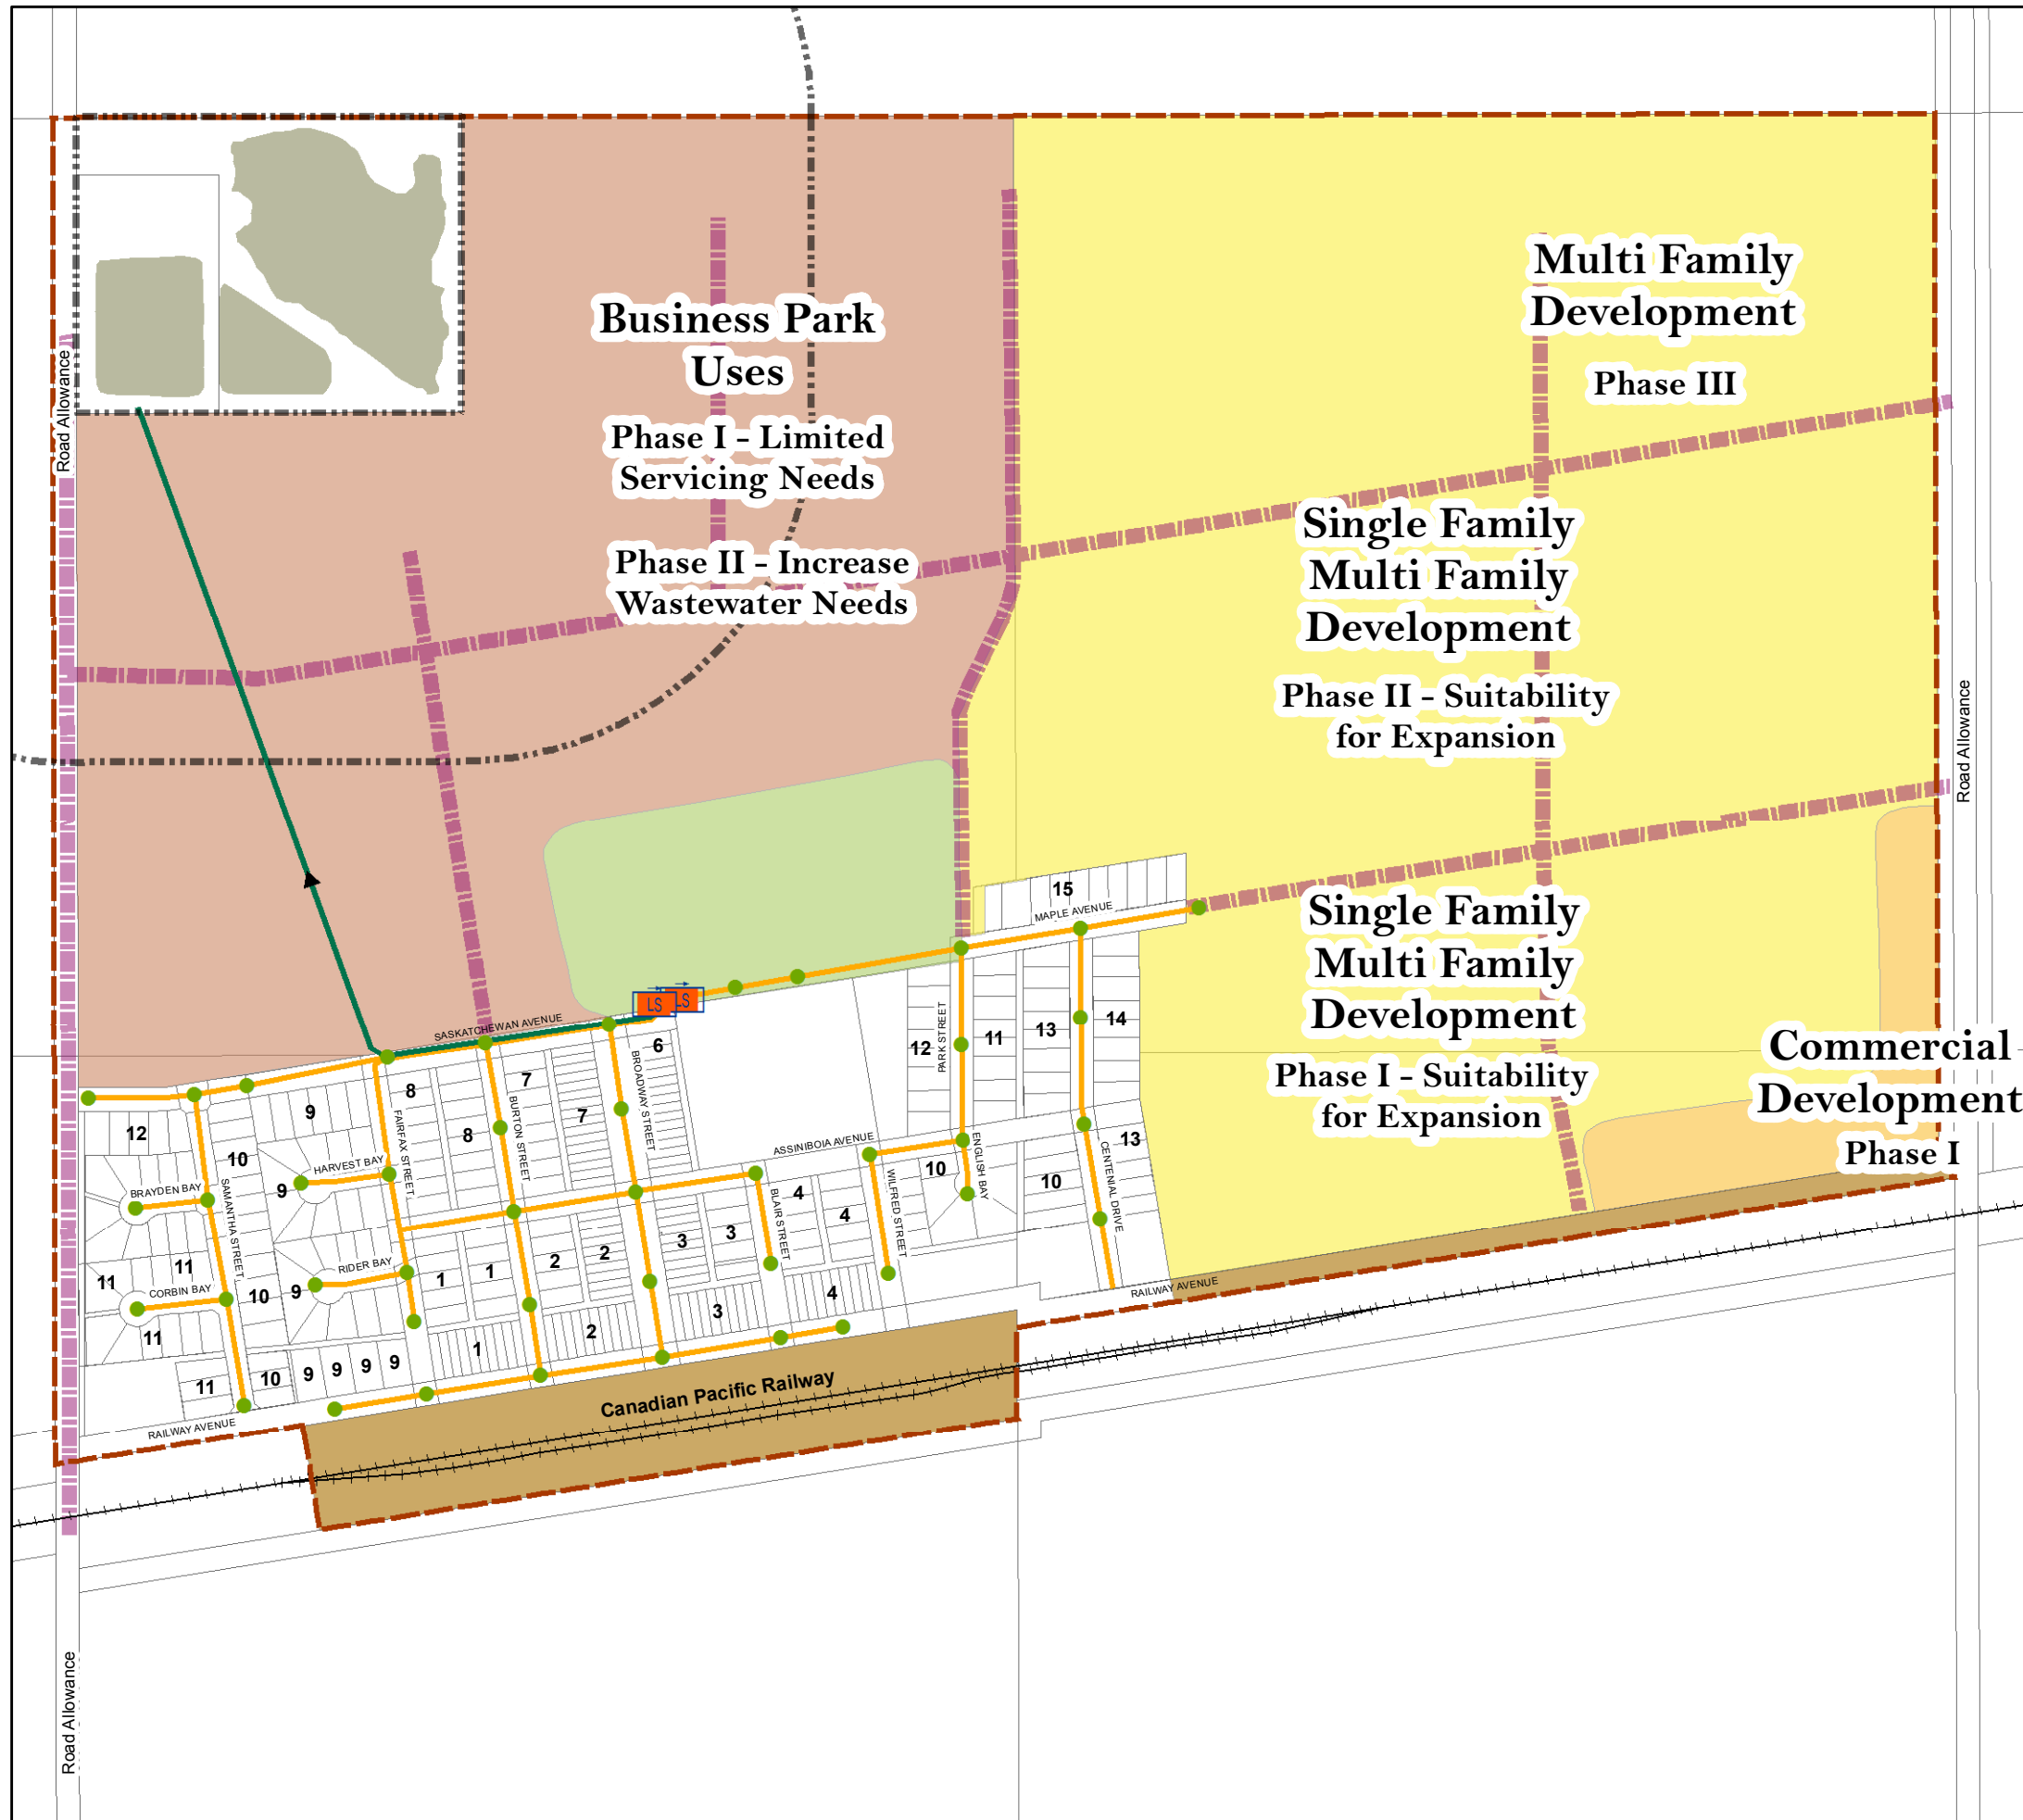

- Manhole
- LS Lift Station
- Sewer Main
- Sewer Transmission Main to Sewage Lagoon
- Railway
- Urban Municipality
- Sewage Lagoons Buffer 300 M.

